


BLOCK - E GROUND FLOOR PLAN

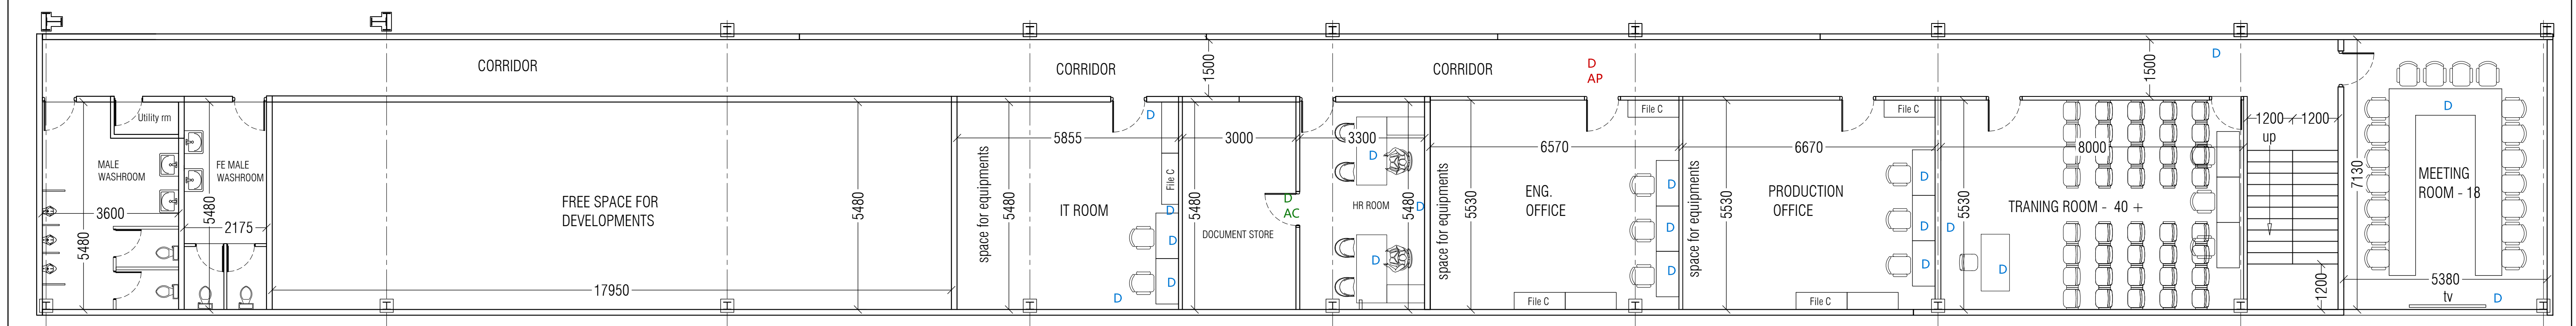

BLOCK - E MEZZAINE FLOOR PLAN